


NORTH  
**FIRST FLOOR PLAN**  
 1/4" = 1'-0" ①

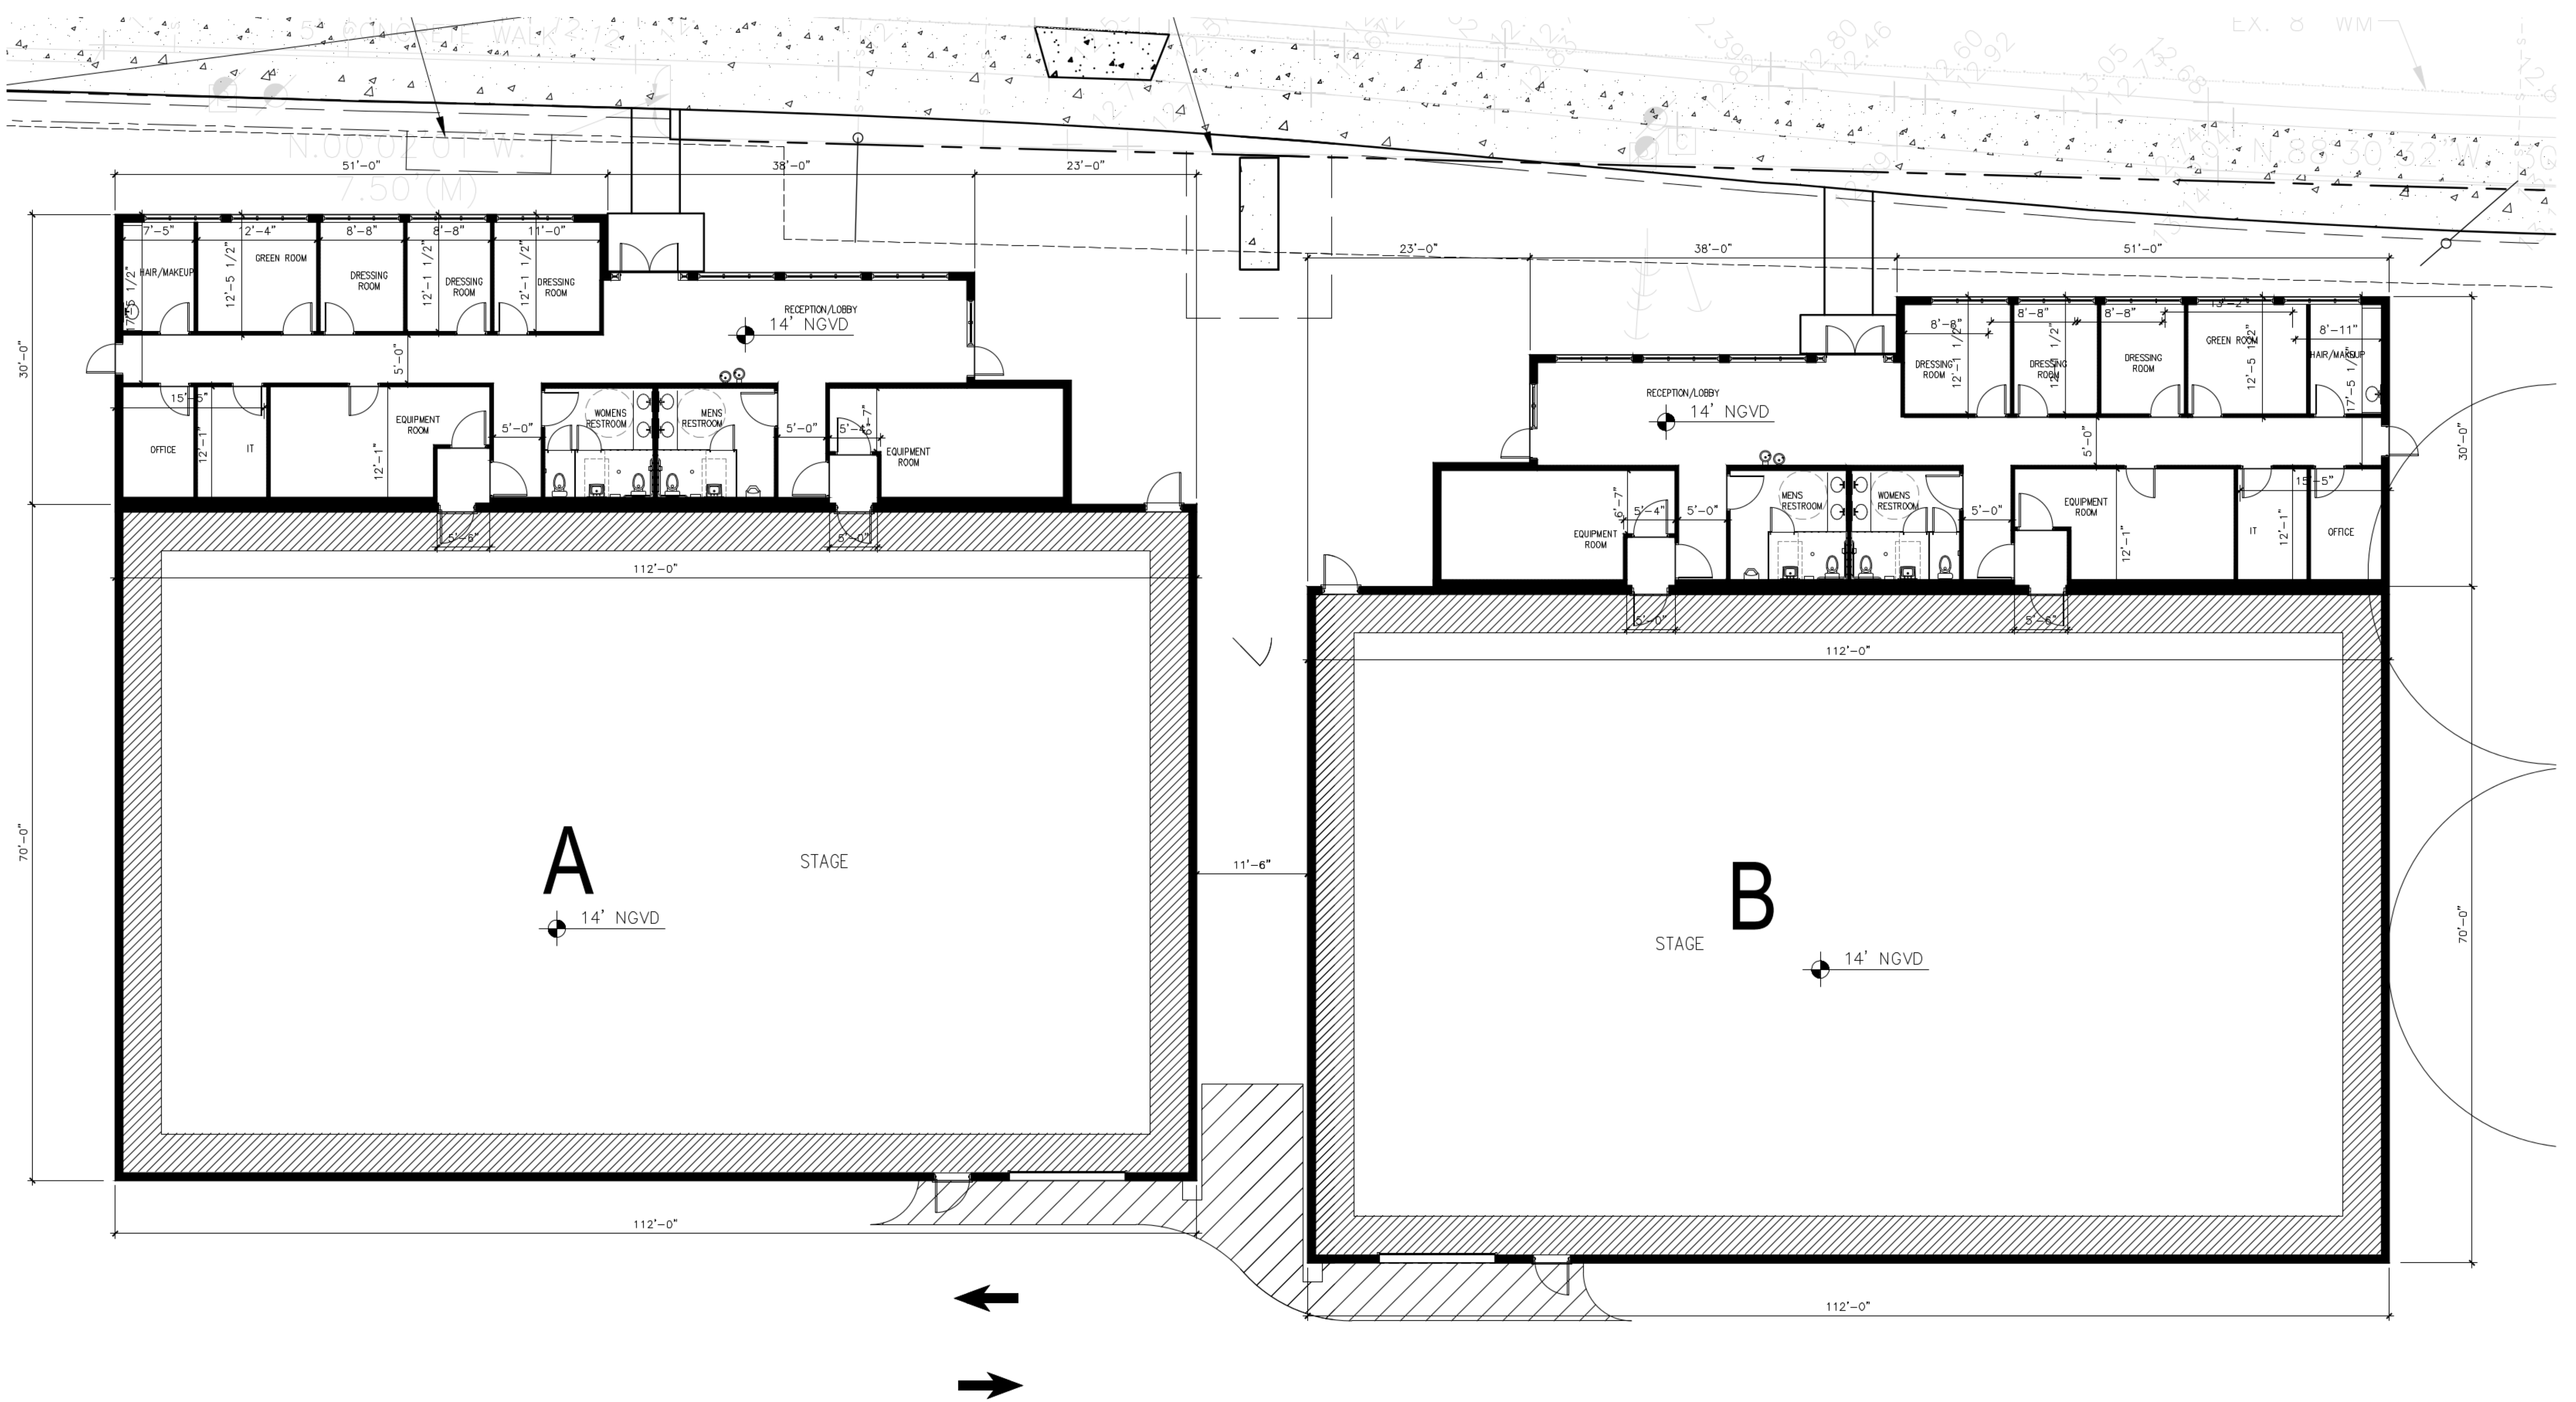

# Sound Stage Development

DATE: FEBRUARY 25 2015

NORTH  
**SOUND STAGE A/B FLOOR PLAN**  
 1/8" = 1'-0" GROSS AREA 10,296 SF EACH ①  
 0 4' 8' 16'  
 SCALE: 1/8" = 1'-0"

DSDG, INC.  
 ARCHITECTURE  
 PLANNING  
 INTERIOR DESIGN  
 CONSTRUCTION MANAGEMENT  
 1348 FRUITVILLE ROAD, SUITE 204  
 SARASOTA, FLORIDA 34236  
 TEL: (941) 552-6644  
 FAX: (941) 552-7354  
 www.dsdg.com



© 2015 DSDG, INC.